



L-13 DEMOLITION ROOF DETAIL 1/2" = 1'-0" BASE BID	L-9 PROPOSED ROOF DETAIL 1/2" = 1'-0" BASE BID	L-5 NEW ROOF SUMP DETAIL 1/2" = 1'-0" BASE BID

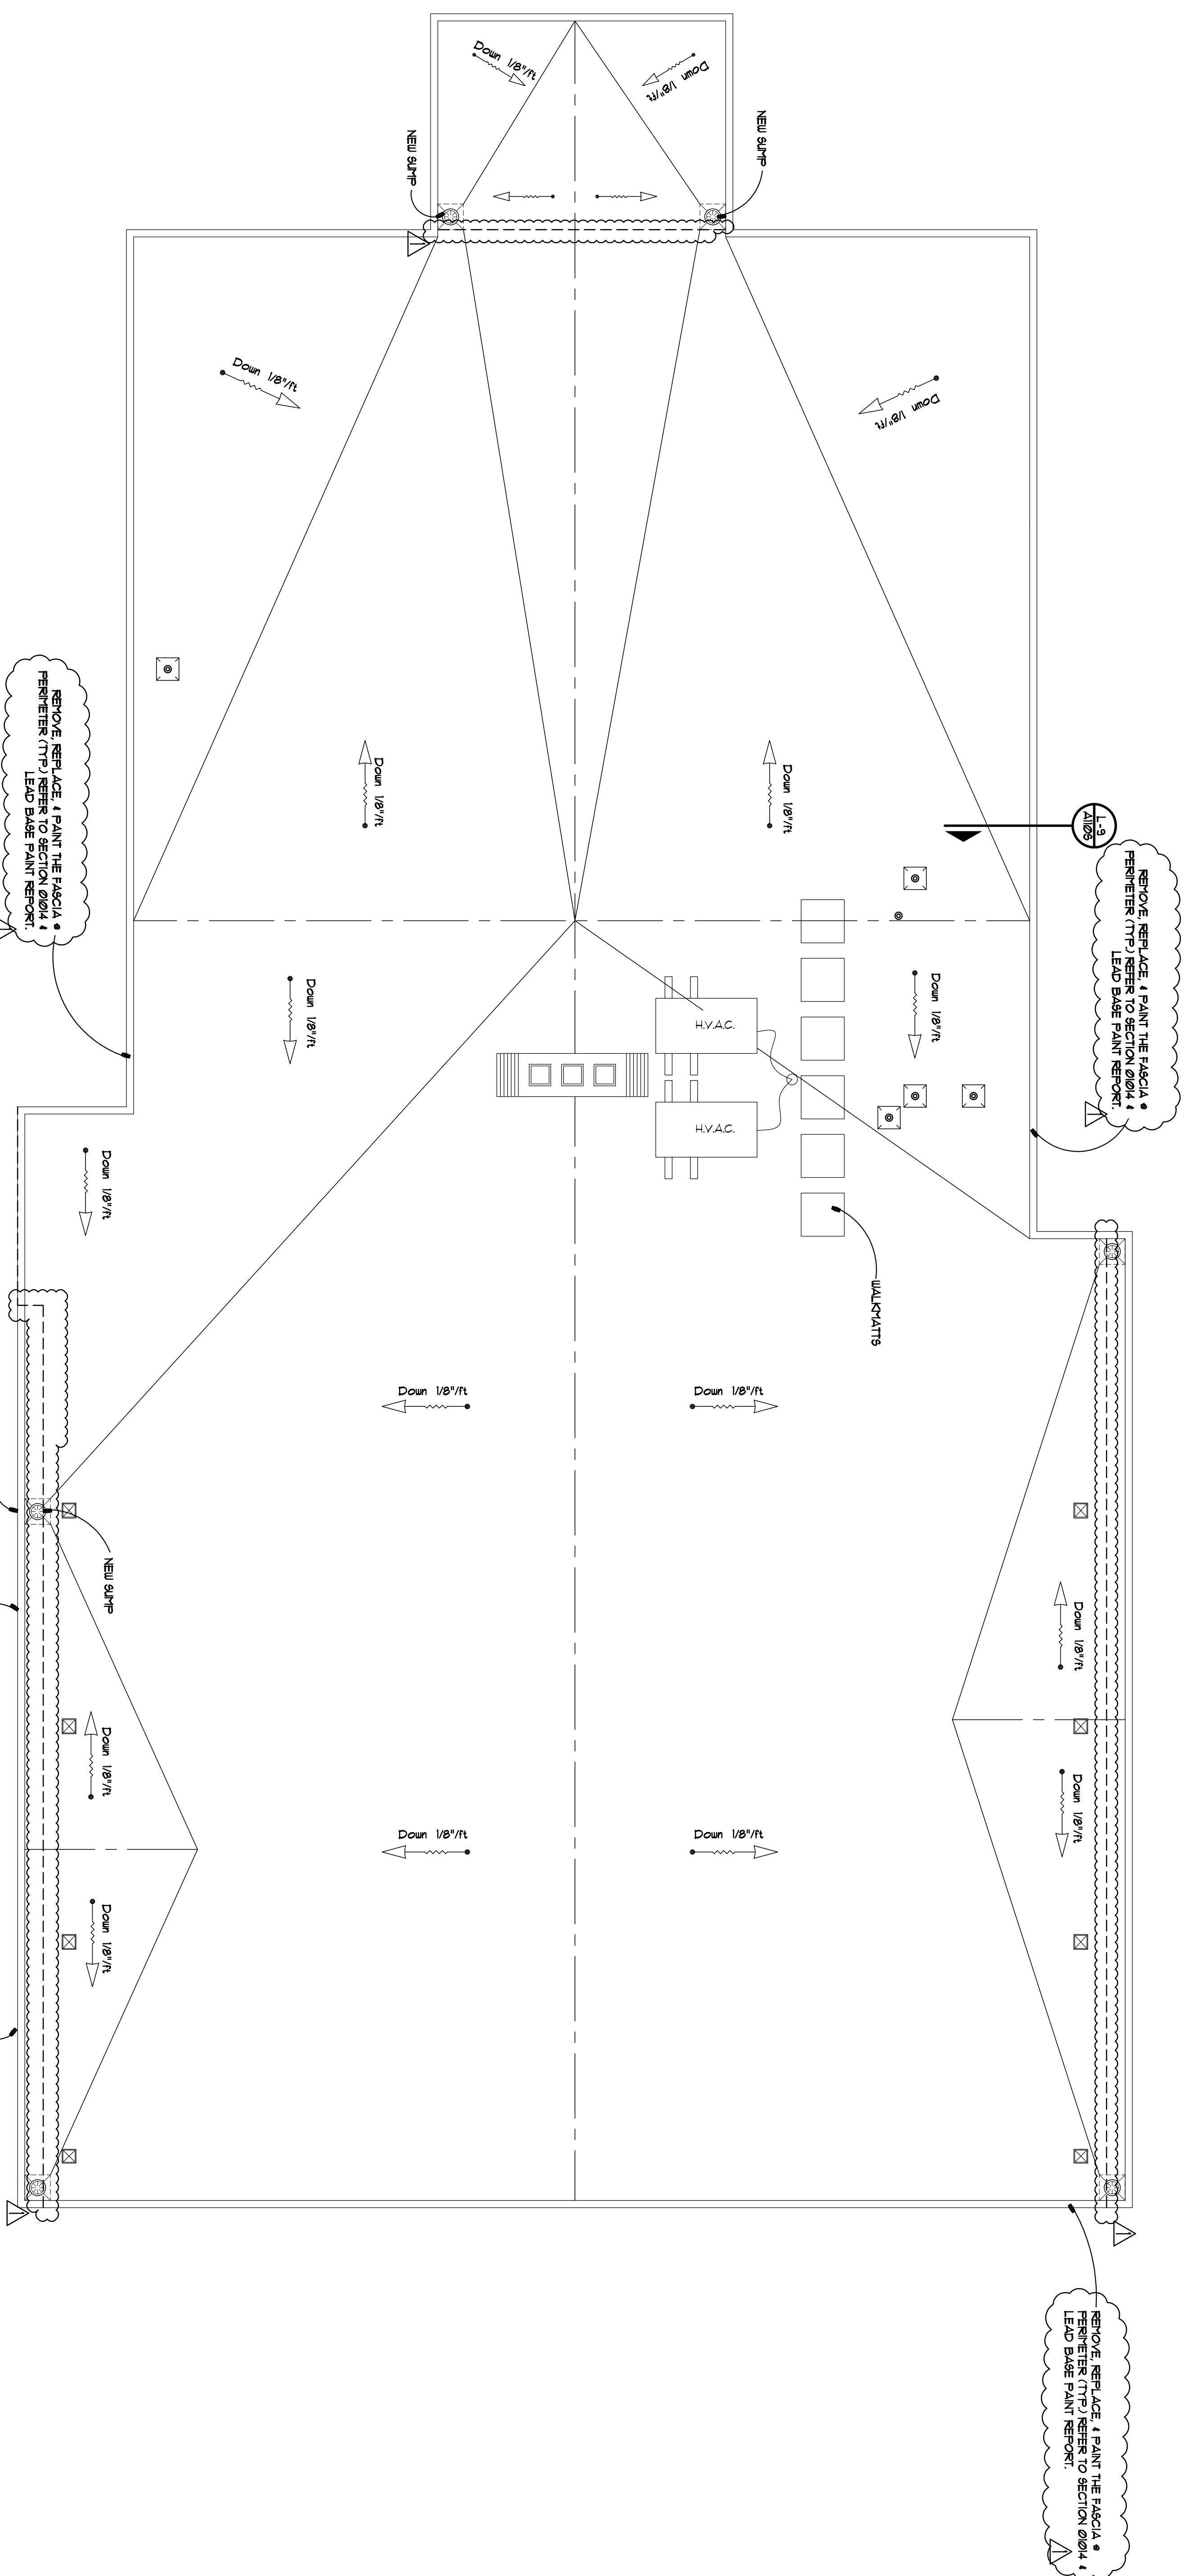

B-8
ROOF PLAN
 1/4" = 1'-0"
 BASE BID

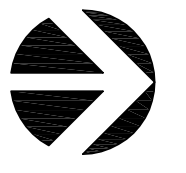

THESE DOCUMENTS HAVE BEEN PREPARED SPECIFICALLY FOR THE PROJECT AND SITE SHOWN. THEY ARE NOT BE LOANED, REPRODUCED, COPIED, REPRODUCED, OR IN ANY MANNER BE USED FOR ANY OTHER PROJECTS OR IN ANY MANNER WITHOUT THE WRITTEN CONSENT OF THE ARCHITECT. THE ARCHITECT'S LIABILITY IS LIMITED TO THE PROFESSIONAL SERVICES PROVIDED. THE ARCHITECT'S LIABILITY IS LIMITED TO THE PROFESSIONAL SERVICES PROVIDED.

	Seniorly Brenda Wagner architects and associates inc. 44100 25th Avenue SE, Suite 100 Bellevue, WA 98004 206.451.1000	2006 CDBG PUBLIC FAC. WASHTEENAW COUNTY 10 N. FOURTH AVE ANN ARBOR MICHIGAN 48107	SENIOR CTR CITIZEN CTR 1015 Congress Ypsilanti, Michigan	Roof Plan And Details	copyright © 2006 Seniorly Brenda Wagner, architect and associates inc. DO NOT SCALE DRAWINGS!	ADDITION 1 02/06/07 revisions	preliminary ■ construction ■ record □ drawn rfw checked low approved	date FEBRUARY 16, 2007 drawing number	A110S project number 06712
--	---	--	--	--	---	---	--	---	--