


**PLANT LIST**

-  Common Fox Sedge (14) - NPN
-  Blue Flag Iris (16) - WT
-  'Kobold' Blazing Star (6) - CH
-  Blue Lobelia (25) - WT
-  Ostrich Fern (5) - SP
-  Sensitive Fern (16) - SP
-  Black-eyed Susan (13) - NPN
-  Spiderwort (15) - NPN

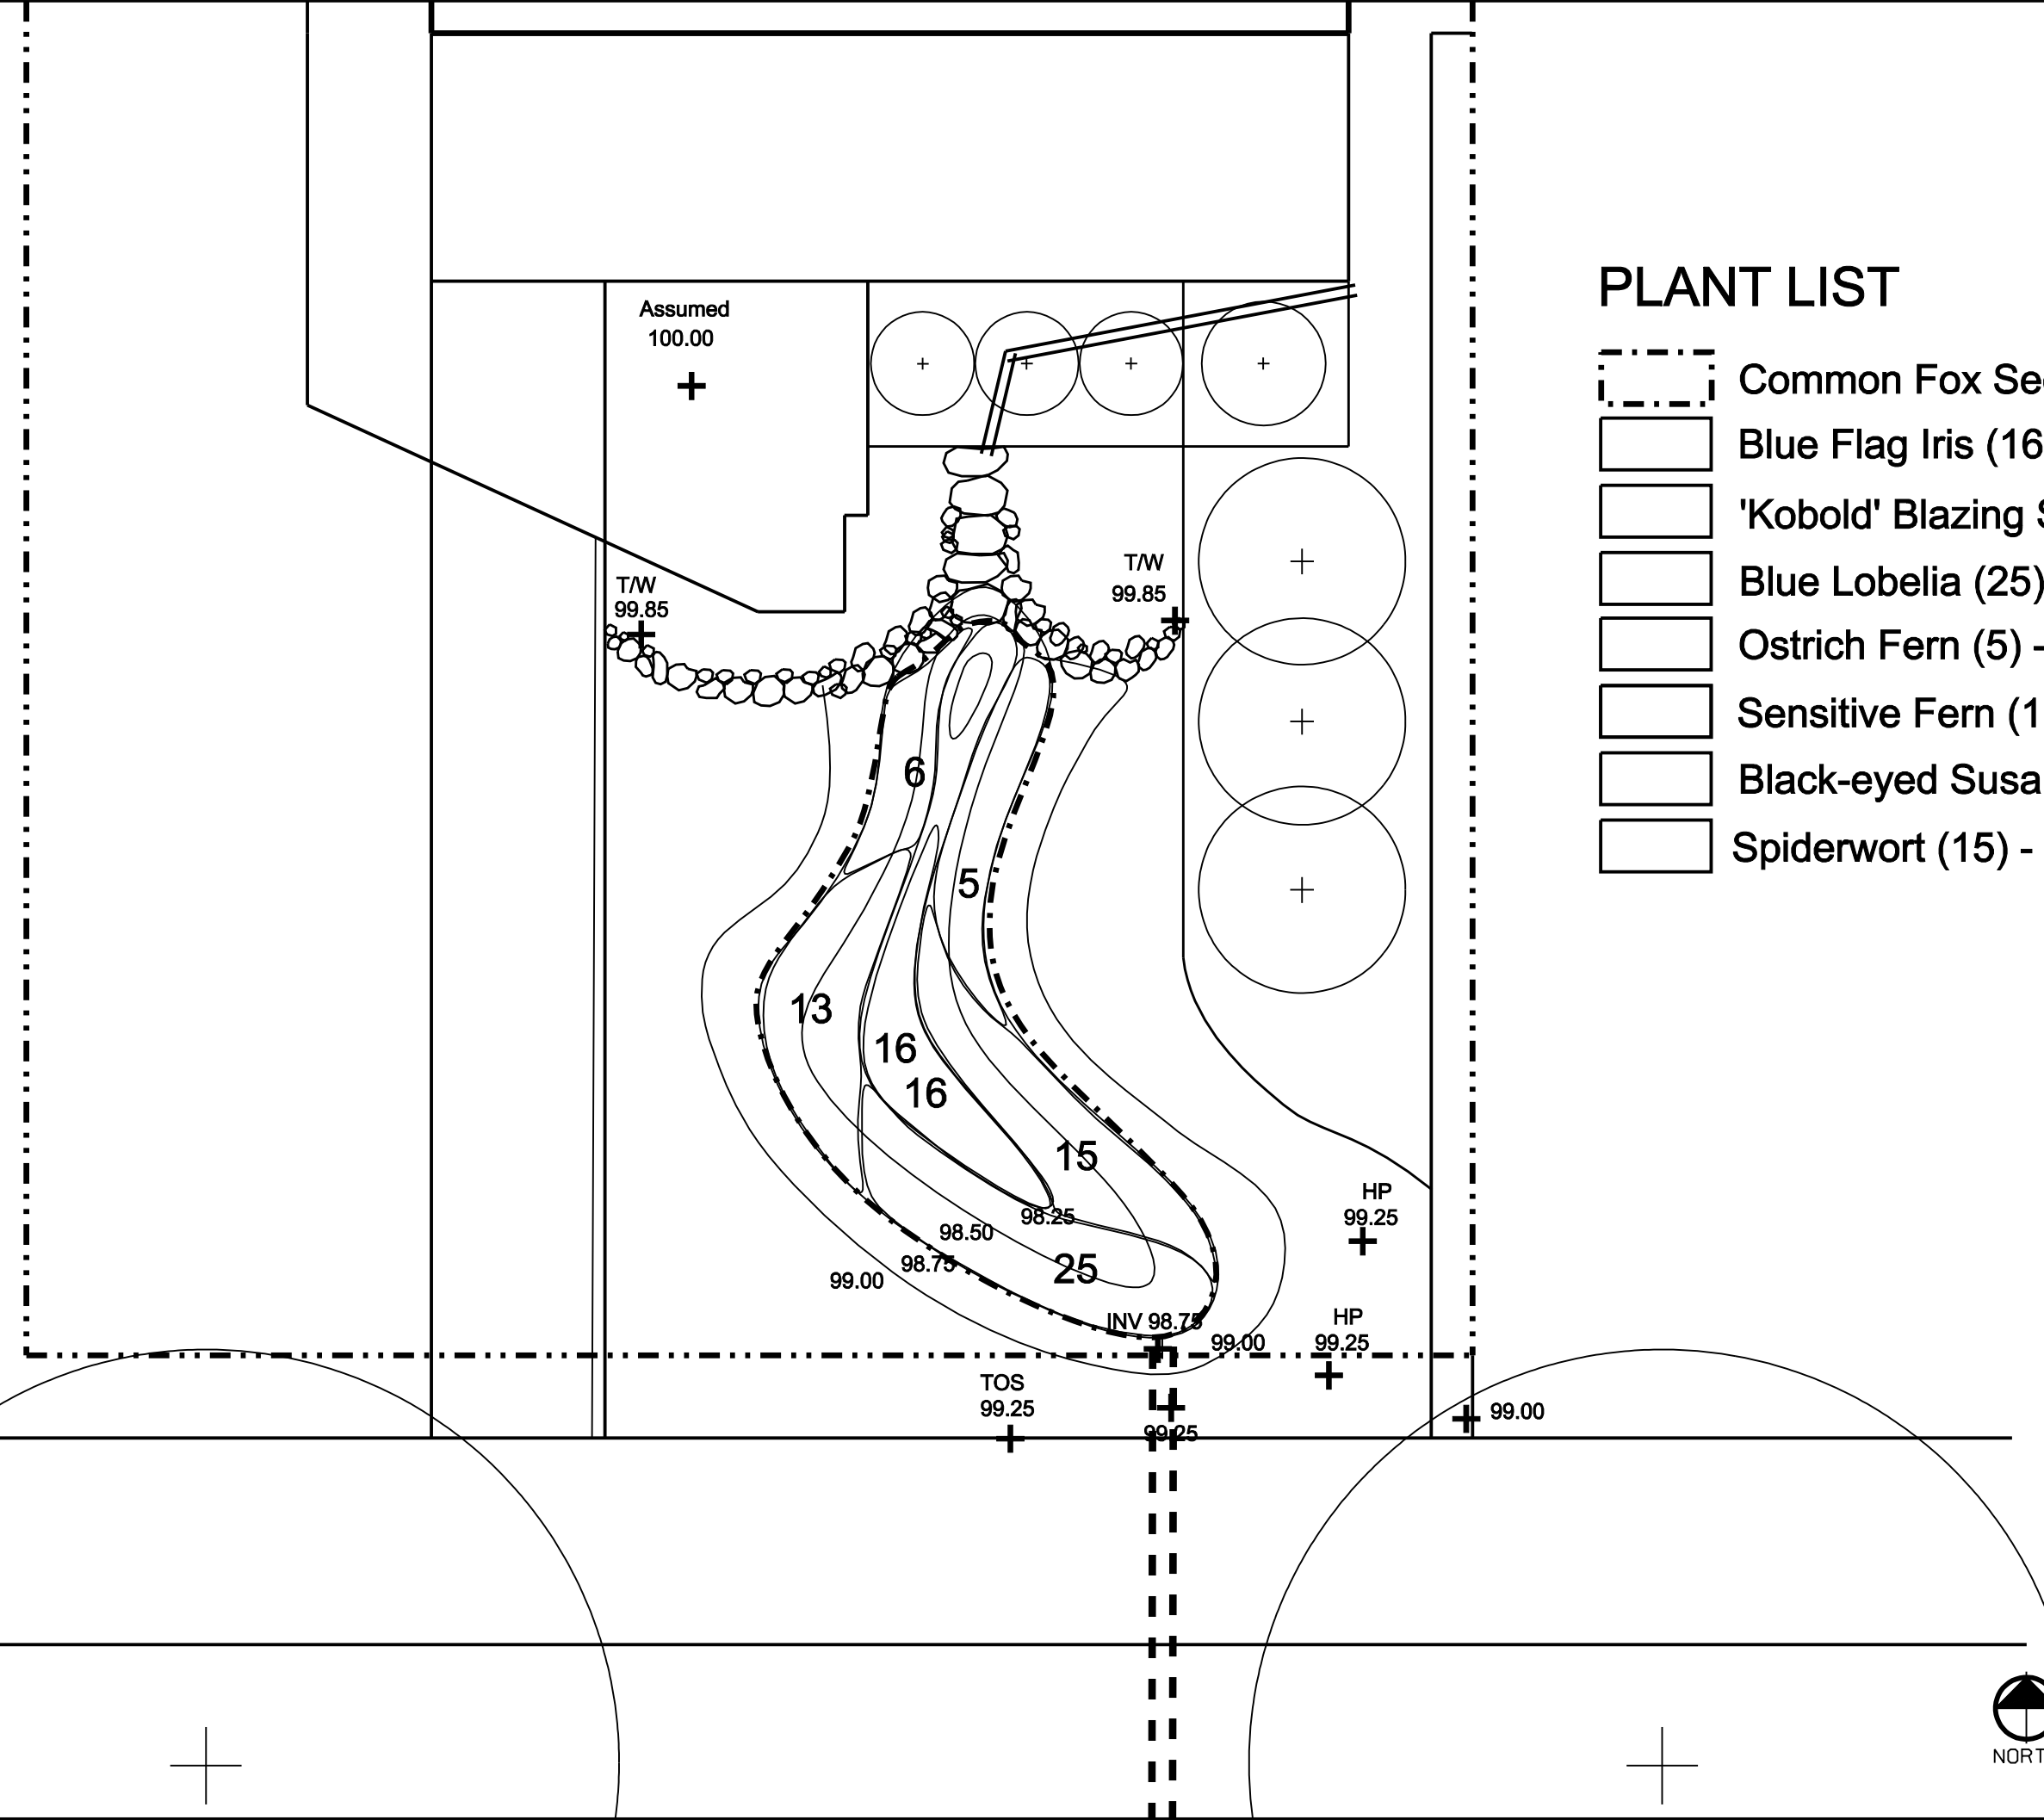

Project:  
**Allen Creek  
Rain Gardens**

Project Number:  
Date: 13 May 2006  
7 June 2004  
Issued For:  
Hamowner Review  
Preliminary Site Plan Submission

Scale: 1" = 4'  
Drawn by: sk, ap

Title:  
**Planting Plan**

Sheet:

**L-2**



CONTRACTOR is responsible to field verify location of all underground utilities prior to any work

Scale 1" = 4'-0"