



Washtenaw County Wide Area Fiber Network (WAN)

RFP #6353 – Addendum #3

Date: October 19, 2007

Notice:

It has been brought to our attention that there was a small error regarding the location of two buildings. The information on this is below. We do not anticipate extending the proposal due date as a result of this. Sorry for the confusion.

The order of the buildings for the base bid ring was shown incorrectly in the drawings and the spreadsheet. The drawings and the spreadsheet have been updated based on the geographic locations of the buildings.

In addition, the drawings and spreadsheet for the 'diverse geographic point-to-point' connection (Add Alt-II) between the County Admin building and the Mental Health (Ellsworth) building have been updated to reflect the correction covered previously in Addendum #2.


In addition to this addendum you will find a revised set of drawings (10 pages – PDF format) and revised spreadsheets / response forms in Excel format. In terms of the forms, the only changes are on these two sheets (name below reflects the tab name on the spreadsheet)

- ◆ **“Base Bid”**
- ◆ **“Estimated Distances and db Losses”**

All other forms are unchanged.

**** End of Addendum #3****

Appendix B: Network Drawings

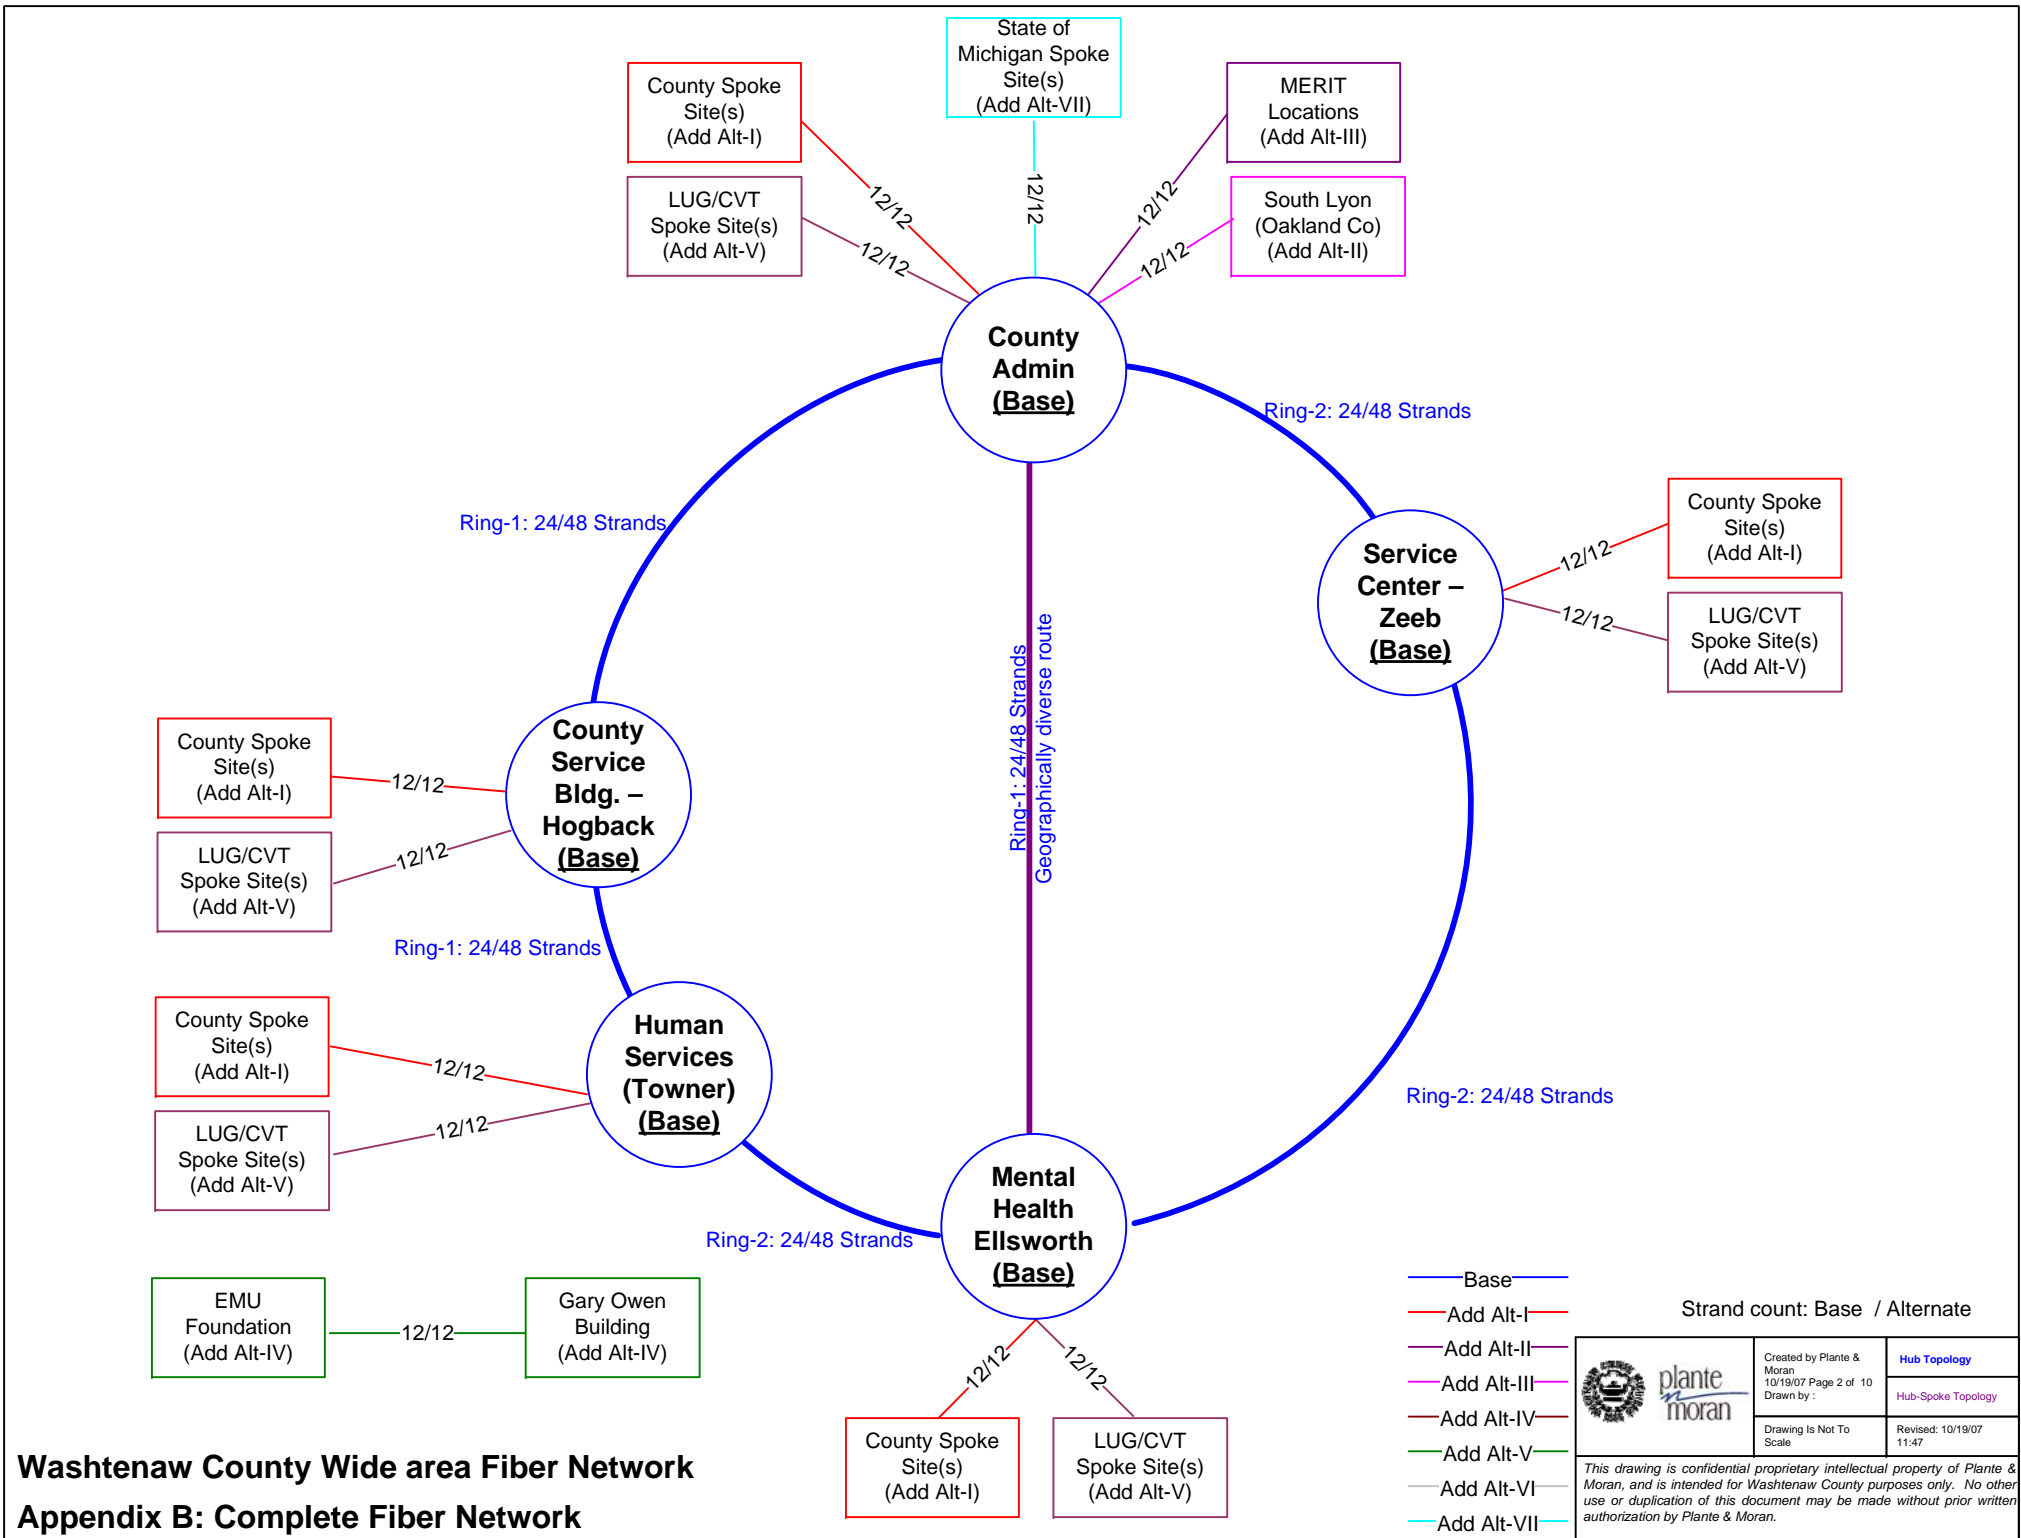

Washtenaw County Wide area Fiber Network
Appendix B: Complete Fiber Network


- Base
- Add Alt-I
- Add Alt-II
- Add Alt-III
- Add Alt-IV
- Add Alt-V
- Add Alt-VI
- Add Alt-VII

Strand count: Base / Alternate




Created by Plante & Moran 10/19/07 Page 2 of 10 Drawn by :	Hub Topology
Drawing Is Not To Scale	Hub-Spoke Topology
	Revised: 10/19/07 11:47


This drawing is confidential proprietary intellectual property of Plante & Moran, and is intended for Washtenaw County purposes only. No other use or duplication of this document may be made without prior written authorization by Plante & Moran.

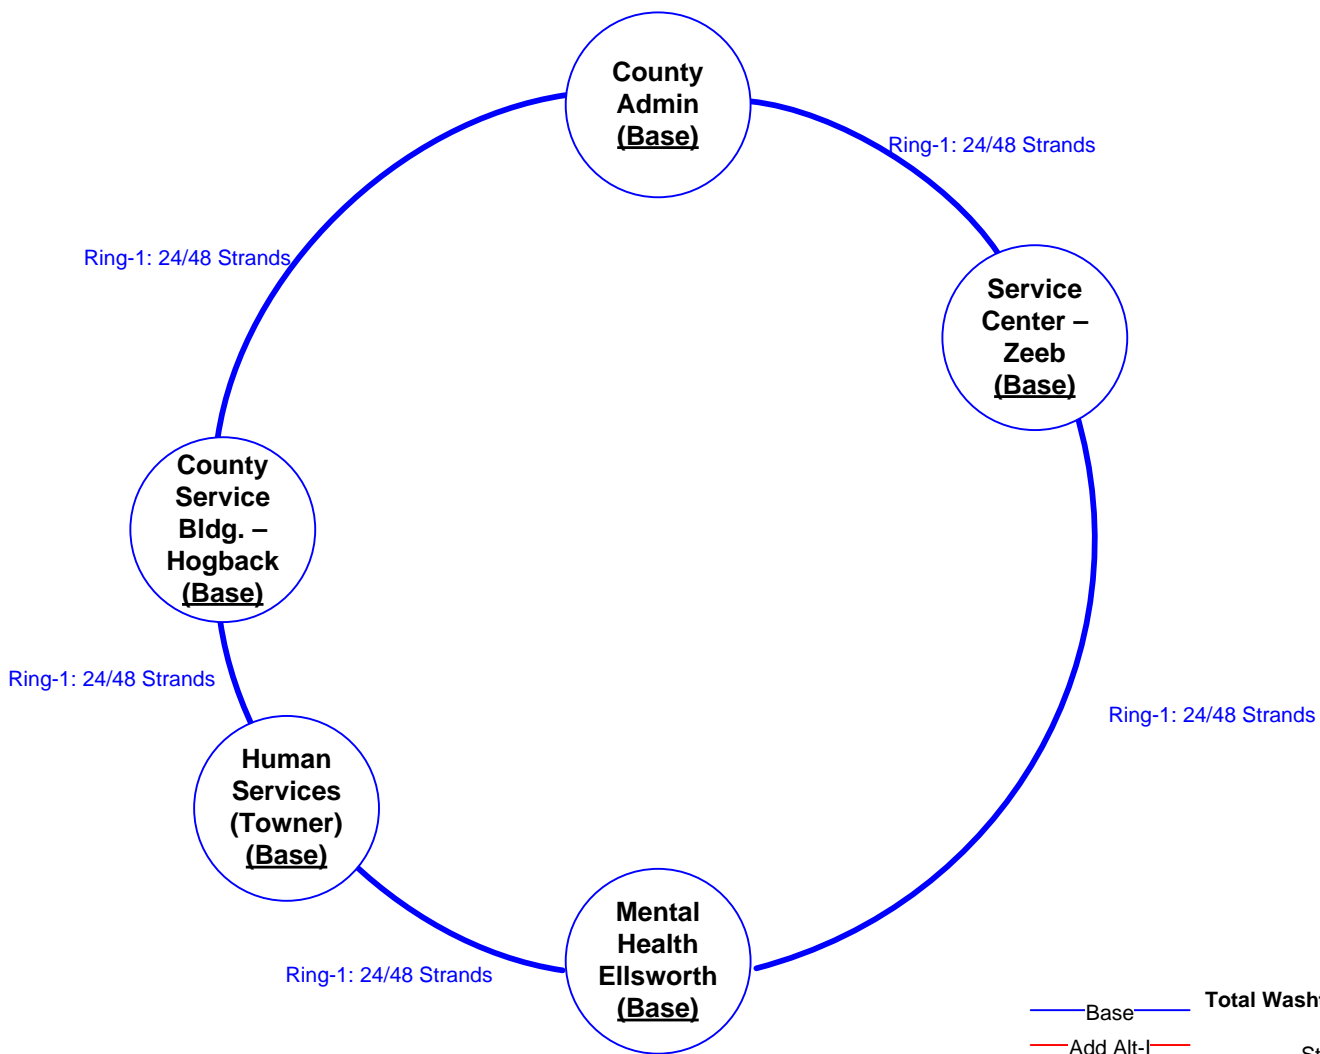

— Base **Total Washtenaw County Ring Sites: 5**
— Add Alt-I
— Add Alt-II
— Add Alt-III
— Add Alt-IV
— Add Alt-V
— Add Alt-VI
— Add Alt-VII

Strand count: Base / Alternate							
	<table border="1" style="width: 100%; border-collapse: collapse;"> <tr> <td style="font-size: small;">Created by Plante & Moran 10/19/07 Page 3 of 10 Drawn by :</td> <td style="font-size: small; text-align: center;">Hub Topology</td> </tr> <tr> <td style="font-size: small;">Drawing Is Not To Scale</td> <td style="font-size: small; text-align: center;">Base</td> </tr> <tr> <td></td> <td style="font-size: small; text-align: center;">Revised: 10/19/07 11:47</td> </tr> </table>	Created by Plante & Moran 10/19/07 Page 3 of 10 Drawn by :	Hub Topology	Drawing Is Not To Scale	Base		Revised: 10/19/07 11:47
Created by Plante & Moran 10/19/07 Page 3 of 10 Drawn by :	Hub Topology						
Drawing Is Not To Scale	Base						
	Revised: 10/19/07 11:47						
This drawing is confidential proprietary intellectual property of Plante & Moran, and is intended for Washtenaw County purposes only. No other use or duplication of this document may be made without prior written authorization by Plante & Moran.							


Washtenaw County Wide area Fiber Network
Appendix B: Base Bid (Washtenaw Co Rings)

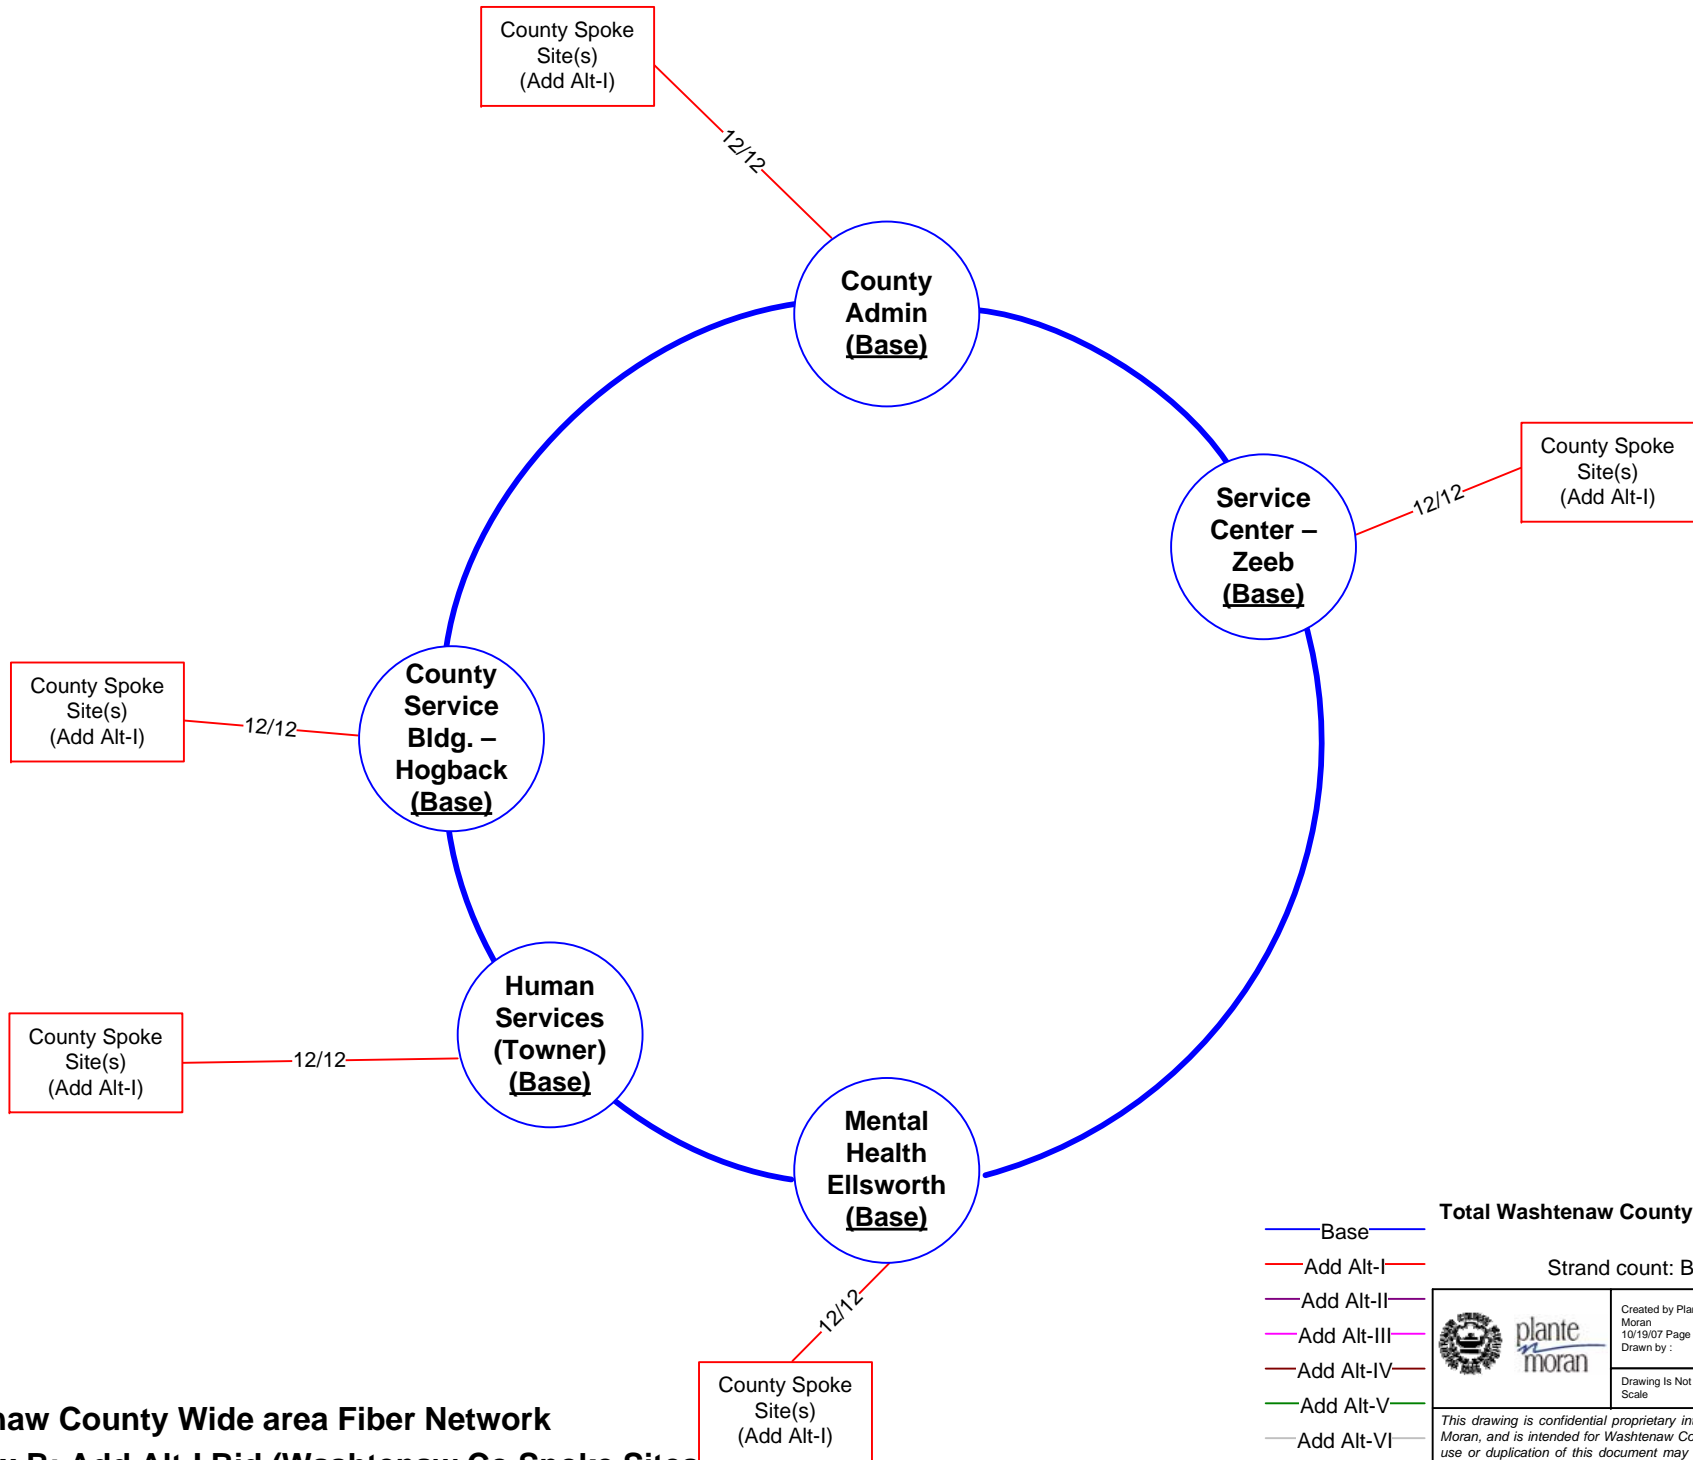

Total Washtenaw County Spoke Sites: 10


Strand count: Base / Alternate

- Base —
- Add Alt-I —
- Add Alt-II —
- Add Alt-III —
- Add Alt-IV —
- Add Alt-V —
- Add Alt-VI —
- Add Alt-VII —

	Created by Plante & Moran 10/19/07 Page 4 of 10 Drawn by :	Hub Topology Add Alt-I
	Drawing Is Not To Scale	Revised: 10/19/07 11:47

This drawing is confidential proprietary intellectual property of Plante & Moran, and is intended for Washtenaw County purposes only. No other use or duplication of this document may be made without prior written authorization by Plante & Moran.


**Washtenaw County Wide area Fiber Network
Appendix B: Add Alt-I Bid (Washtenaw Co Spoke Sites)**

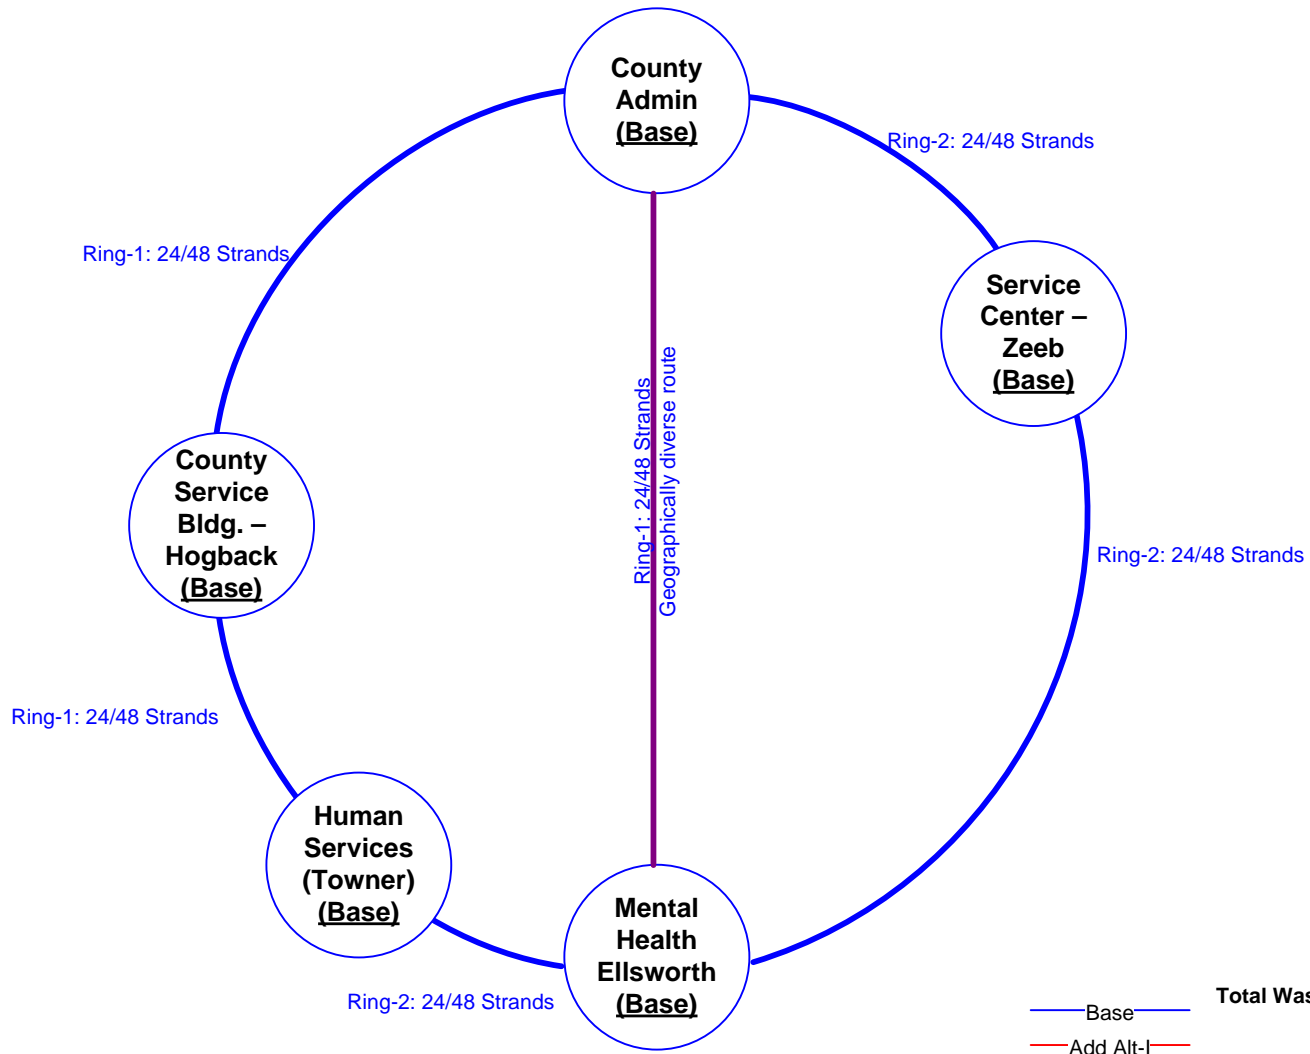


Total Washtenaw County Ring Sites: 5

- Base —
- Add Alt-I —
- Add Alt-II —
- Add Alt-III —
- Add Alt-IV —
- Add Alt-V —
- Add Alt-VI —
- Add Alt-VII —

Strand count: Base / Alternate

	Created by Plante & Moran 10/19/07 Page 5 of 10 Drawn by :	Hub Topology
	Drawing Is Not To Scale	Revised: 10/19/07 11:47
<i>This drawing is confidential proprietary intellectual property of Plante & Moran, and is intended for Washtenaw County purposes only. No other use or duplication of this document may be made without prior written authorization by Plante & Moran.</i>		

Washtenaw County Wide area Fiber Network
Appendix B: Base Bid [Add Alt-II] (Washtenaw Co Hub Point-to-Point)

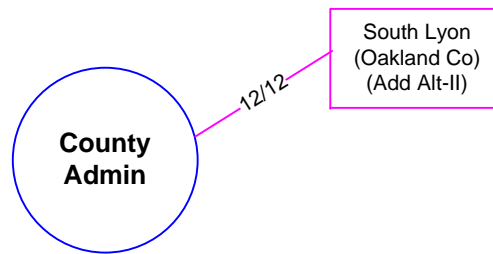


Washtenaw County Wide area Fiber Network
Appendix B: Add Alt-II Bid (Washtenaw – Oakland Connectivity)


Total Washtenaw – Oakland Connectivity Sites: 2

— Base —
 — Add Alt-I —
 — Add Alt-II —
 — Add Alt-III —
 — Add Alt-IV —
 — Add Alt-V —
 — Add Alt-VI —
 — Add Alt-VII —

Strand count: Base / Alternate

 plante moran	Created by Plante & Moran 10/19/07 Page 6 of 10 Drawn by :	Hub Topology Add Alt-III
	Drawing Is Not To Scale	Revised: 10/19/07 11:47

This drawing is confidential proprietary intellectual property of Plante & Moran, and is intended for Washtenaw County purposes only. No other use or duplication of this document may be made without prior written authorization by Plante & Moran.

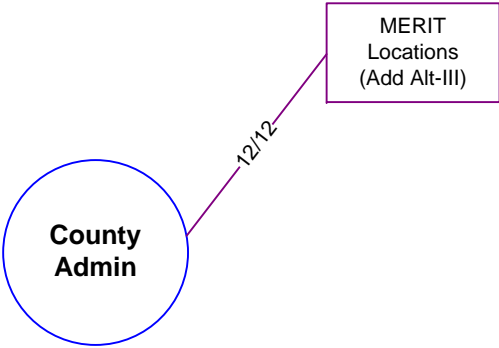


**Washtenaw County Wide area Fiber Network
Appendix B: Add Alt-III Bid (MERIT Sites)**

Note: addition of the these sites may add additional strands on the backbone

- Base —
- Add Alt-I —
- Add Alt-II —
- Add Alt-III —
- Add Alt-IV —
- Add Alt-V —
- Add Alt-VI —
- Add Alt-VII —

Total MERIT Spoke Sites: 8

Strand count: Base / Alternate


 plante moran	Created by Plante & Moran 10/19/07 Page 7 of 10 Drawn by :	Hub Topology
	Drawing Is Not To Scale	Revised: 10/19/07 11:47
<i>This drawing is confidential proprietary intellectual property of Plante & Moran, and is intended for Washtenaw County purposes only. No other use or duplication of this document may be made without prior written authorization by Plante & Moran.</i>		




**Washtenaw County Wide area Fiber Network
Appendix B: Add Alt-IV Bid (EMU Sites)**

Note: addition of the these sites may add additional strands on the backbone

— Base —	Total EMU Sites: 2
— Add Alt-I —	Strand count: Base / Alternate
— Add Alt-II —	
— Add Alt-III —	
— Add Alt-IV —	
— Add Alt-V —	
— Add Alt-VI —	
— Add Alt-VII —	

 plante moran	Created by Plante & Moran 10/19/07 Page 8 of 10 Drawn by :	Hub Topology
	Drawing Is Not To Scale	Revised: 10/19/07 11:47

This drawing is confidential proprietary intellectual property of Plante & Moran, and is intended for Washtenaw County purposes only. No other use or duplication of this document may be made without prior written authorization by Plante & Moran.

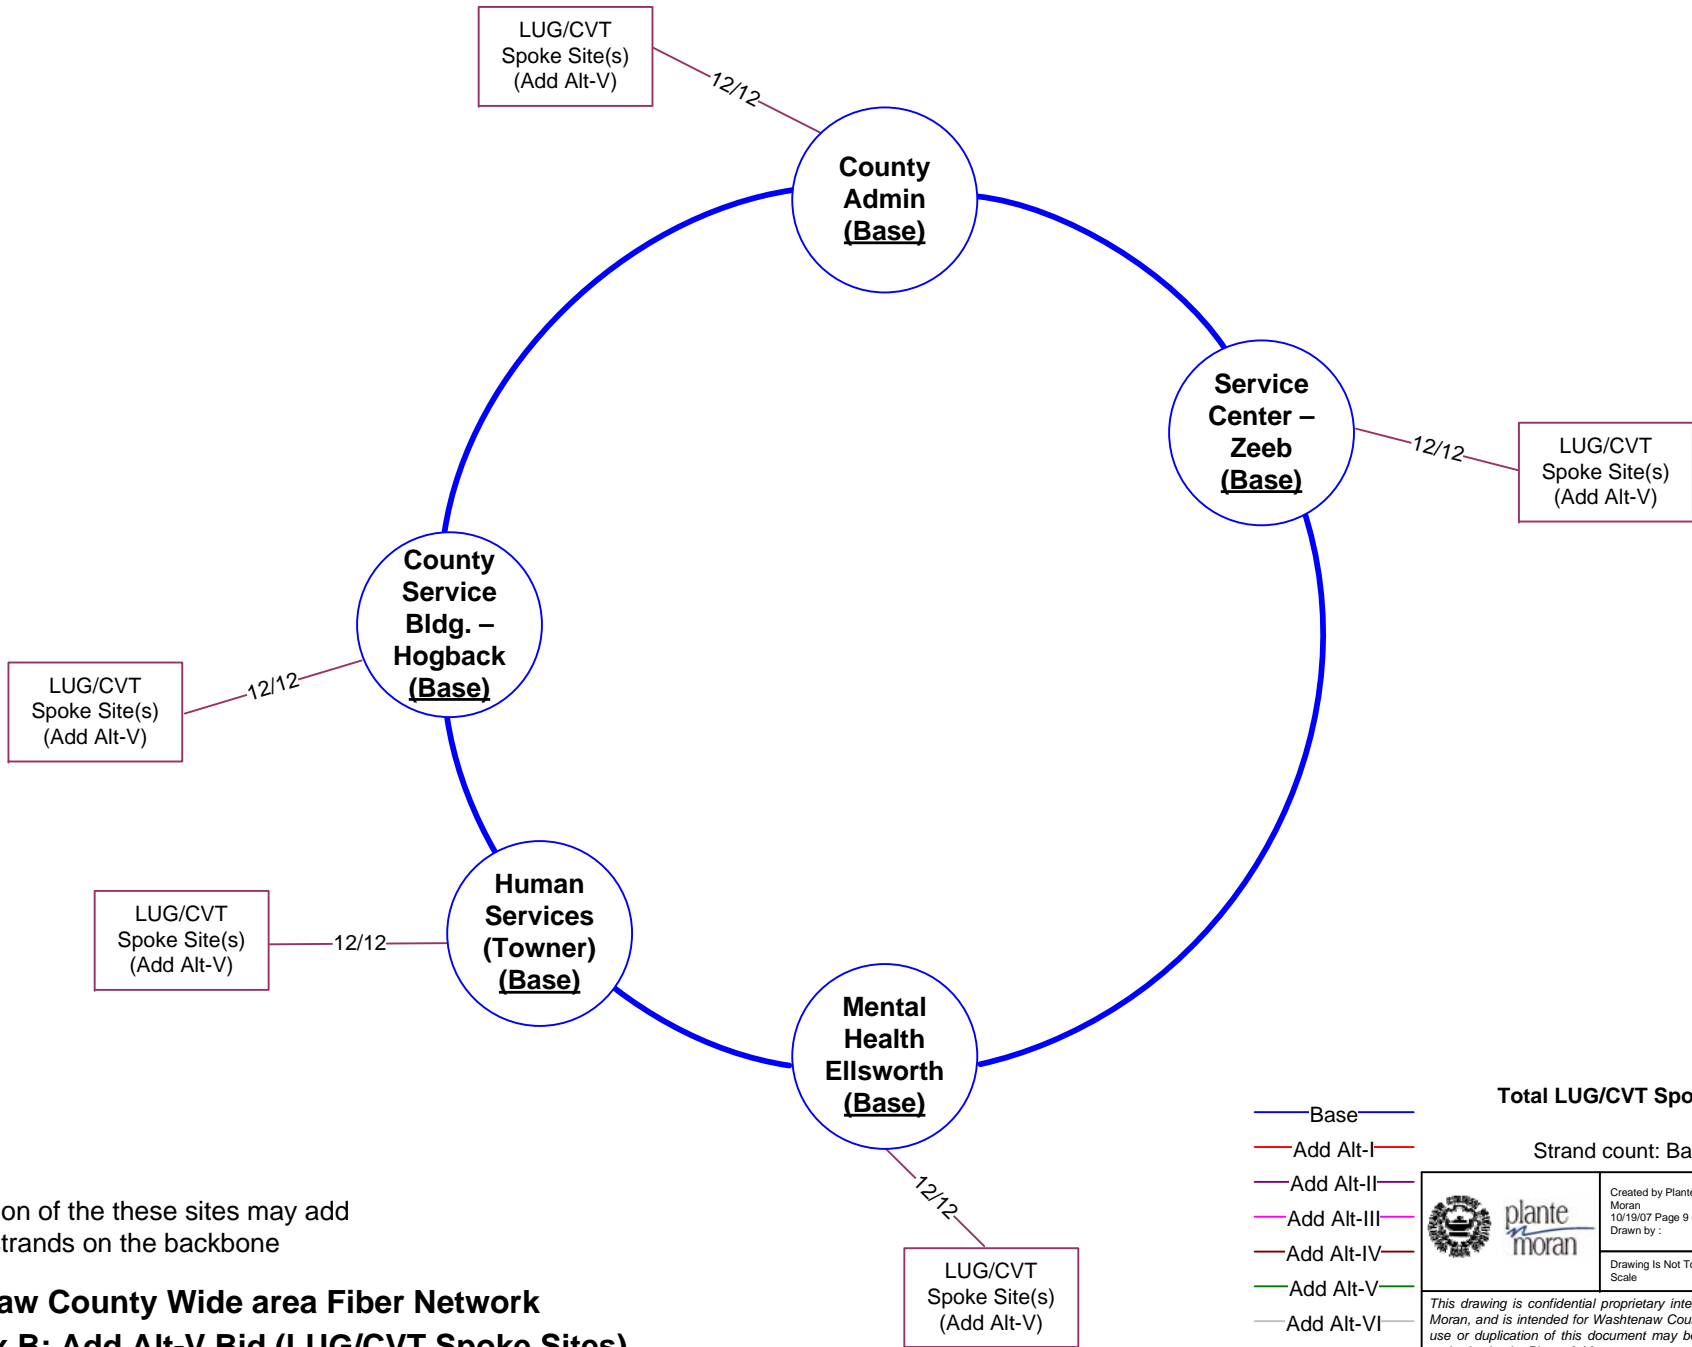

Note: addition of the these sites may add additional strands on the backbone


**Washtenaw County Wide area Fiber Network
Appendix B: Add Alt-V Bid (LUG/CVT Spoke Sites)**

- Base
- Add Alt-I
- Add Alt-II
- Add Alt-III
- Add Alt-IV
- Add Alt-V
- Add Alt-VI
- Add Alt-VII

Total LUG/CVT Spoke Sites: 26

Strand count: Base / Alternate

	Created by Plante & Moran 10/19/07 Page 9 of 10 Drawn by :	Hub Topology Add Alt-VI
	Drawing Is Not To Scale	Revised: 10/19/07 11:47
This drawing is confidential proprietary intellectual property of Plante & Moran, and is intended for Washtenaw County purposes only. No other use or duplication of this document may be made without prior written authorization by Plante & Moran.		

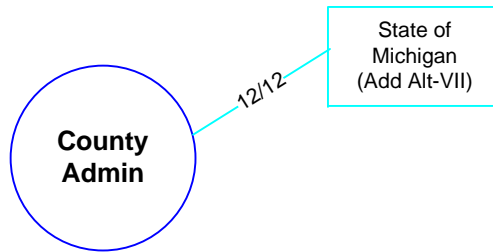

Note: addition of the these sites may add additional strands on the backbone

Washtenaw County Wide area Fiber Network
Appendix B: Add Alt-VI Bid (State of Michigan Sites)

— Base — **Total State of Michigan Spoke Sites: 19**

— Add Alt-I — **Strand count: Base / Alternate**

— Add Alt-II —


— Add Alt-III —

— Add Alt-IV —

— Add Alt-V —

— Add Alt-VI —

— Add Alt-VII —

 plante moran	Created by Plante & Moran 10/19/07 Page 10 of 10 Drawn by :	Hub Topology Add Alt-VII
	Drawing Is Not To Scale	Revised: 10/19/07 11:47
<i>This drawing is confidential proprietary intellectual property of Plante & Moran, and is intended for Washtenaw County purposes only. No other use or duplication of this document may be made without prior written authorization by Plante & Moran.</i>		