

WASHTENAW COUNTY DRAIN COMMISSIONER

MALLETT'S CREEK REGIONAL DETENTION BASIN IMPROVEMENTS IN BROWN PARK

ANN ARBOR, MICHIGAN

DECEMBER, 2005


City of Ann Arbor

Pittsfield Charter Township


Malletts Creek Coordinating Committee

Michigan Department of Natural Resources

Michigan Department of Environmental Quality

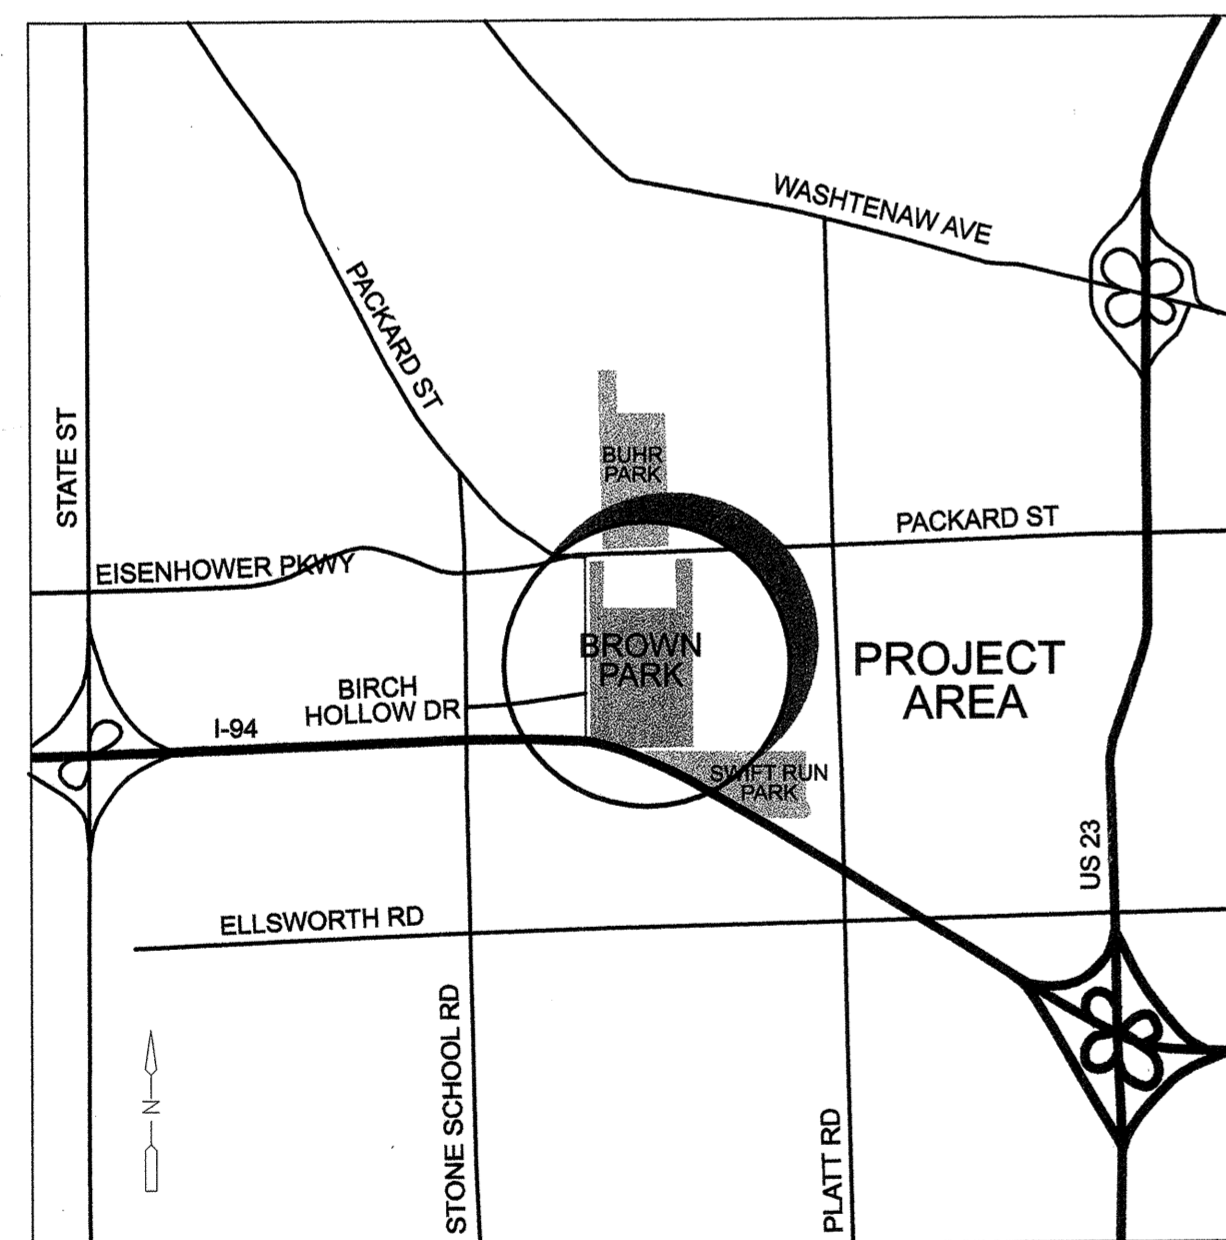

VICINITY MAP

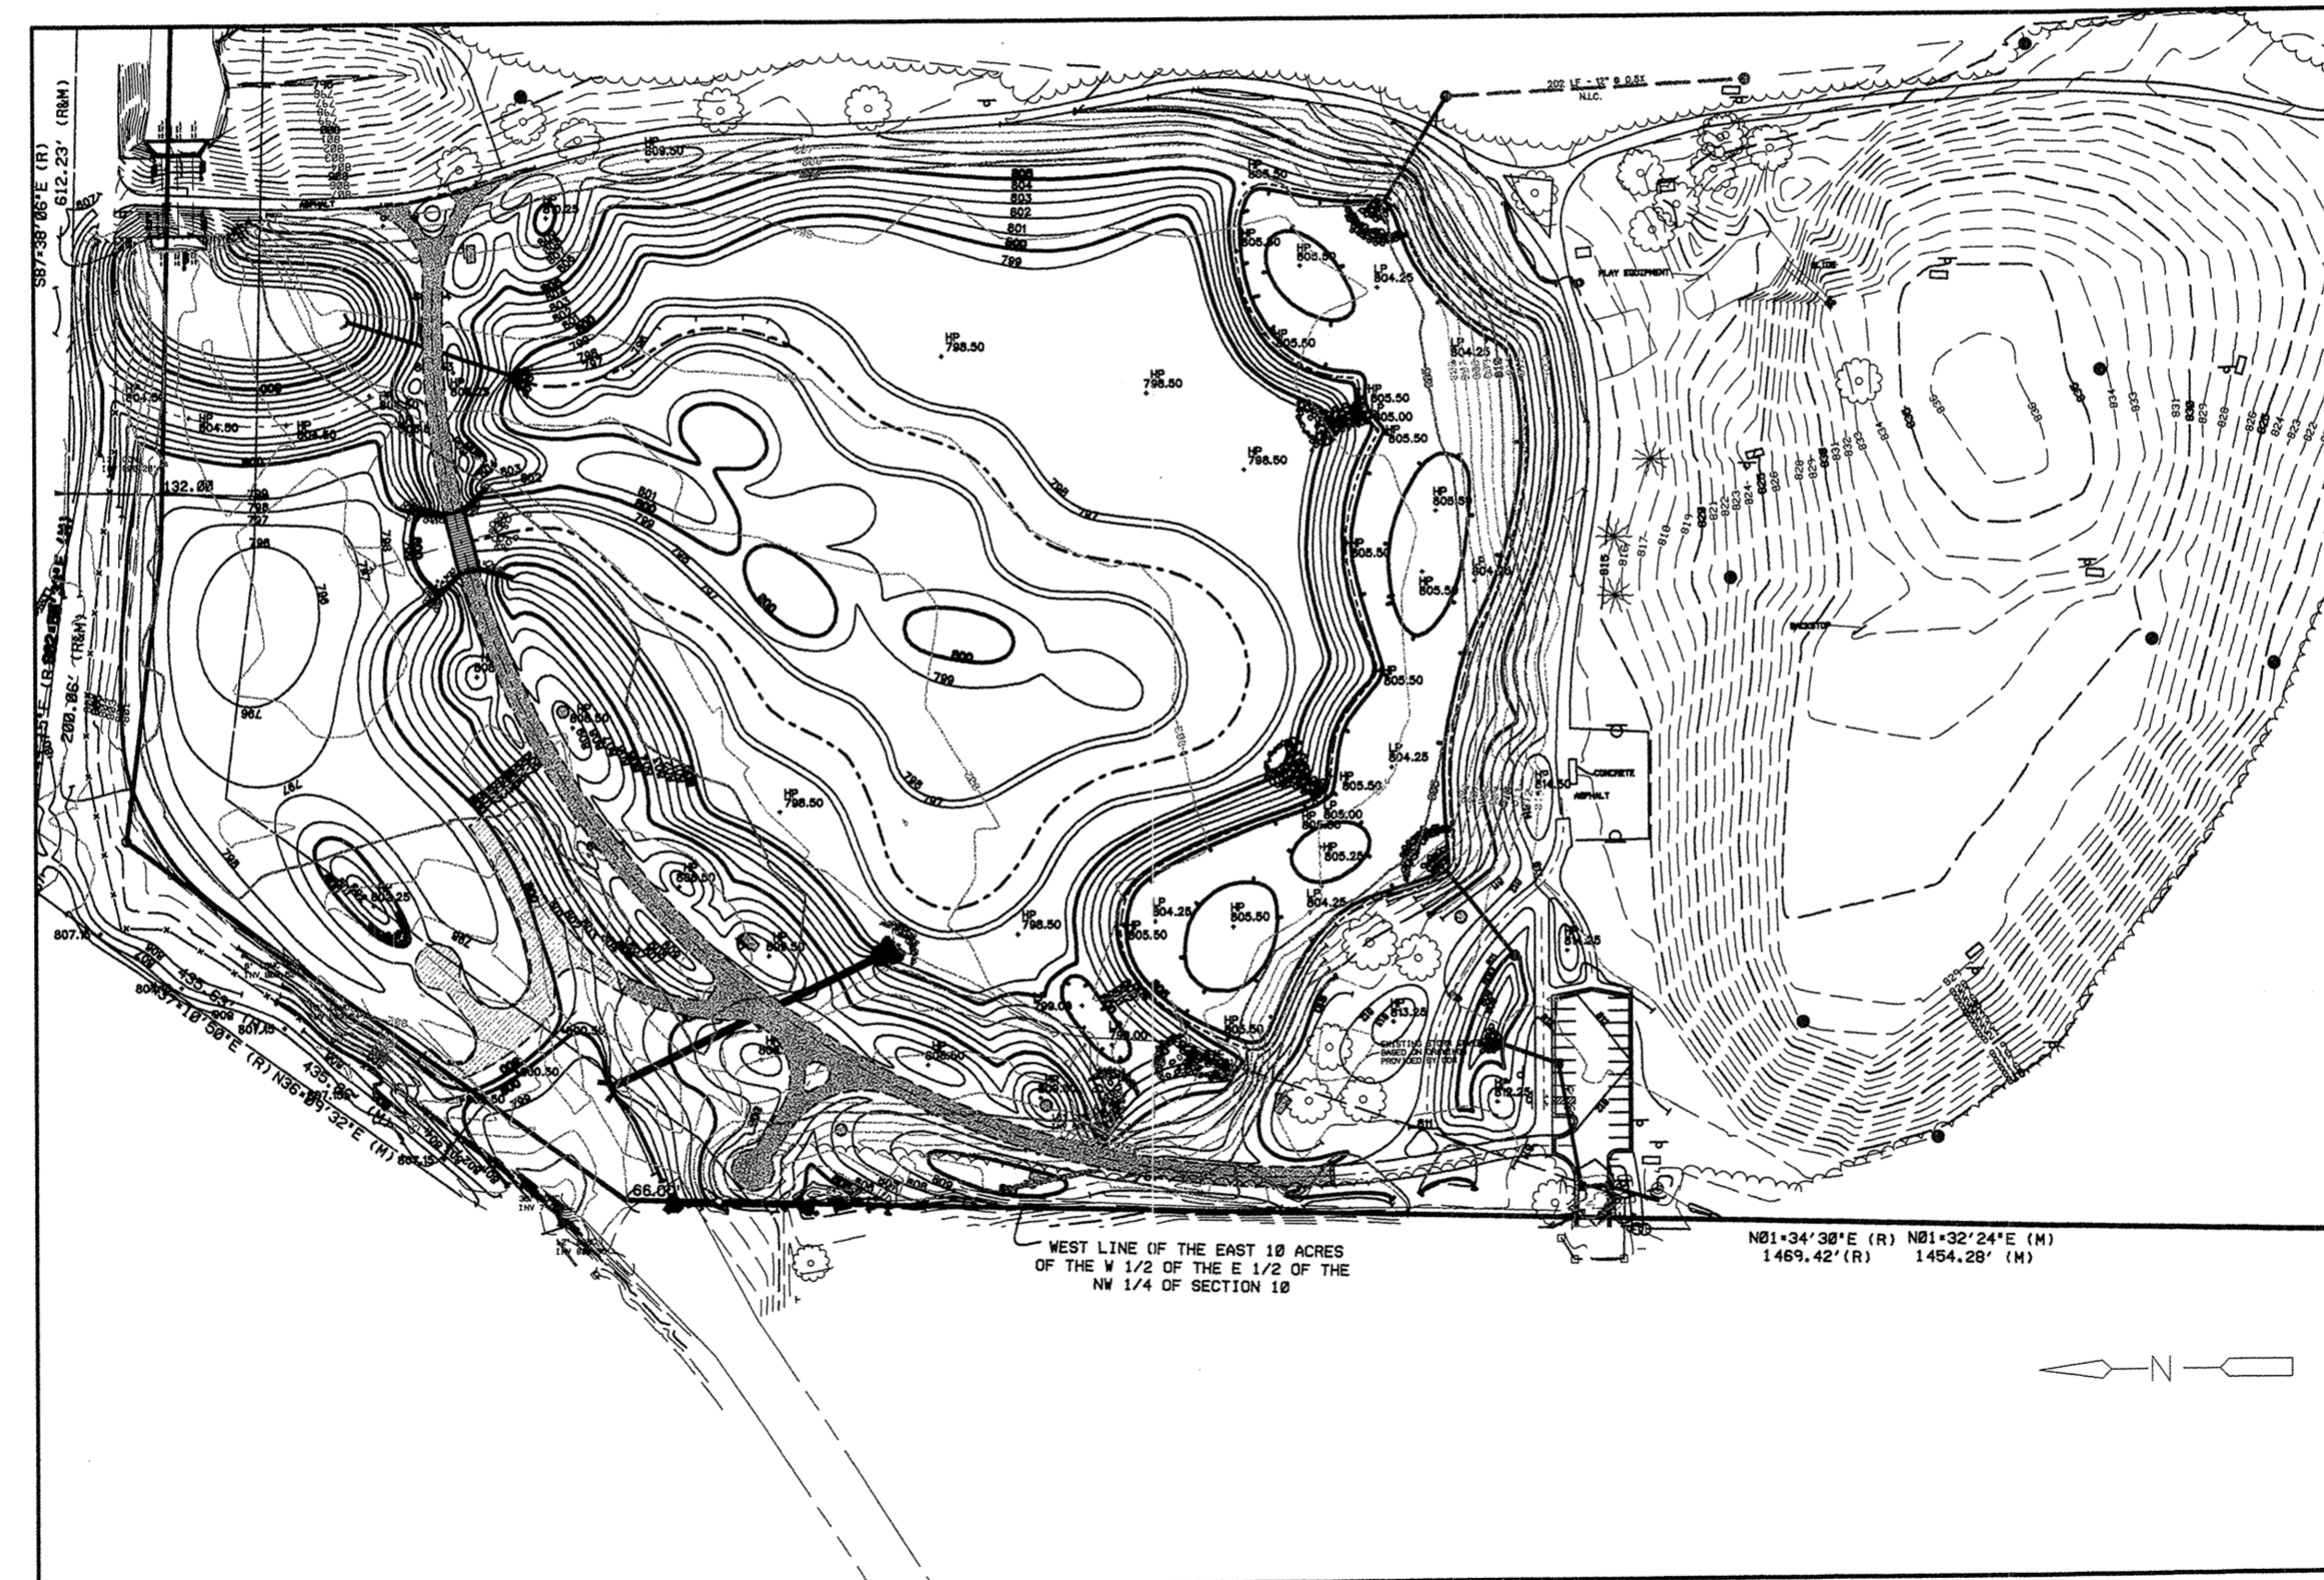

PROJECT AREA

INDEX OF DRAWINGS	
NO.	SHEET TITLE
1	COVER/INDEX
2	EXISTING CONDITIONS
3	SOIL EROSION & SEDIMENT CONTROL / SITE PREPARATION, SOIL BORING LOCATIONS & GENERAL NOTES
4	SEQUENCE OF CONSTRUCTION FOR DAM
5	SITE LAYOUT
6	GRADING & SURFACE DRAINAGE
6A	EXISTING & PROPOSED CROSS SECTIONS
7	PLANTING, SEEDING & PERMANENT SITE STABILIZATION
8	PLANTING SCHEDULE & DETAILS
9	BRIDGE ABUTMENTS & OUTLET CONTROL STRUCTURE PLANS, SECTIONS & DETAILS
10	ARTICULATING CONCRETE MATTRESS PLAN & DETAILS
11	EMBANKMENT DAM / WEIR SECTIONS
12	SITE DETAILS
13	SITE DETAILS
14	DIVERSION CONDUITS HEADWALL PLAN AND SECTIONS
M1	EXISTING CONDITIONS-WETLAND MITIGATION AND WETLAND PERMIT APPLICATION
M2	WETLAND MITIGATION
C-1	RETENTION BASIN GRADING & POND BOTTOM CONTOURS AS OF 1980 For Reference Purpose Only
C-4	RETENTION BASIN OUTLET CONTROL STRUCTURE For Reference Purpose Only

CDM Camp Dresser & McKee
3055 MILLER ROAD, ANN ARBOR, MI 48103
PH: (734) 213-5444 FAX: (734) 213-5775

Pa
Pollack Design Associates
220 South Main Street
Ann Arbor, Michigan 48104
734.663.9522

INSITE
Insite Design Studio, Inc.
150 South Fifth Avenue
Ann Arbor, Michigan 48104
734.995.4194 Tel
734.995.3408 Fax