




SECTION A

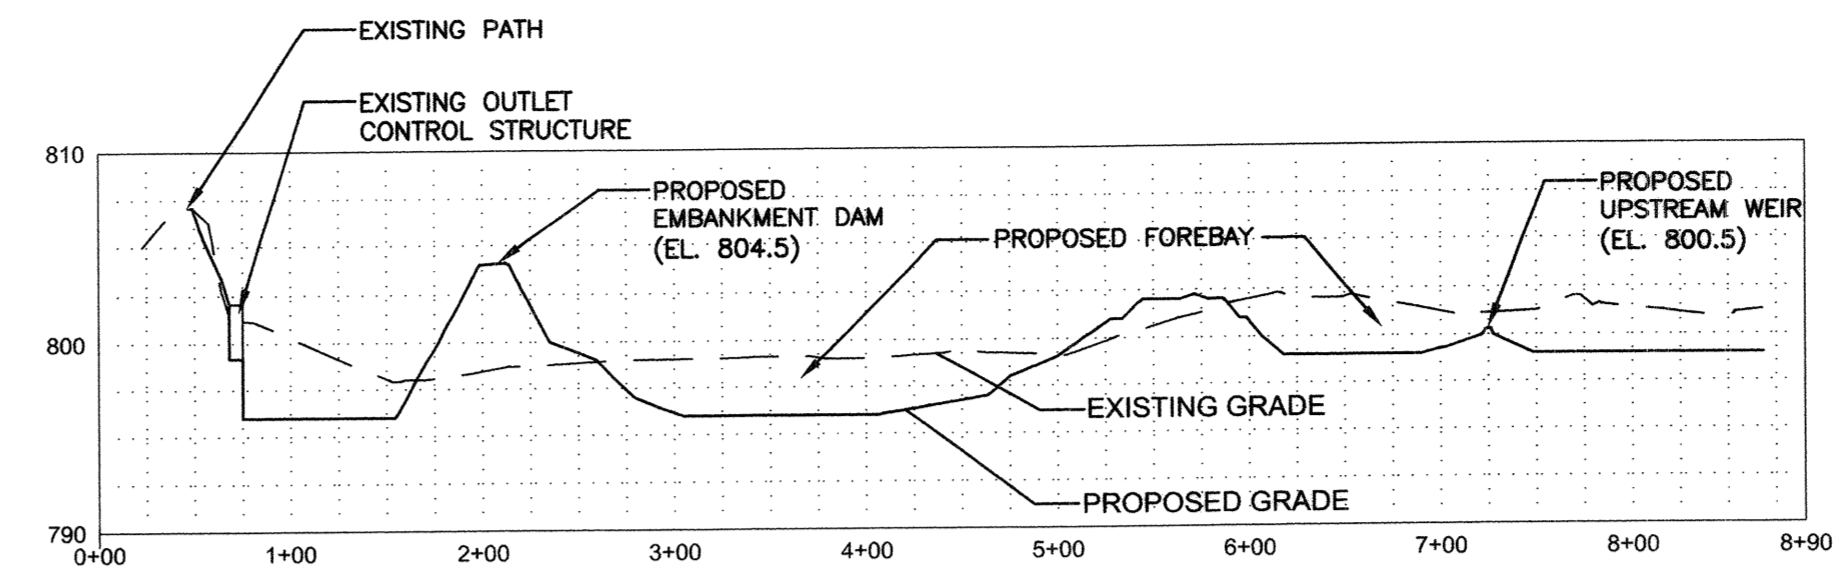


SECTION D

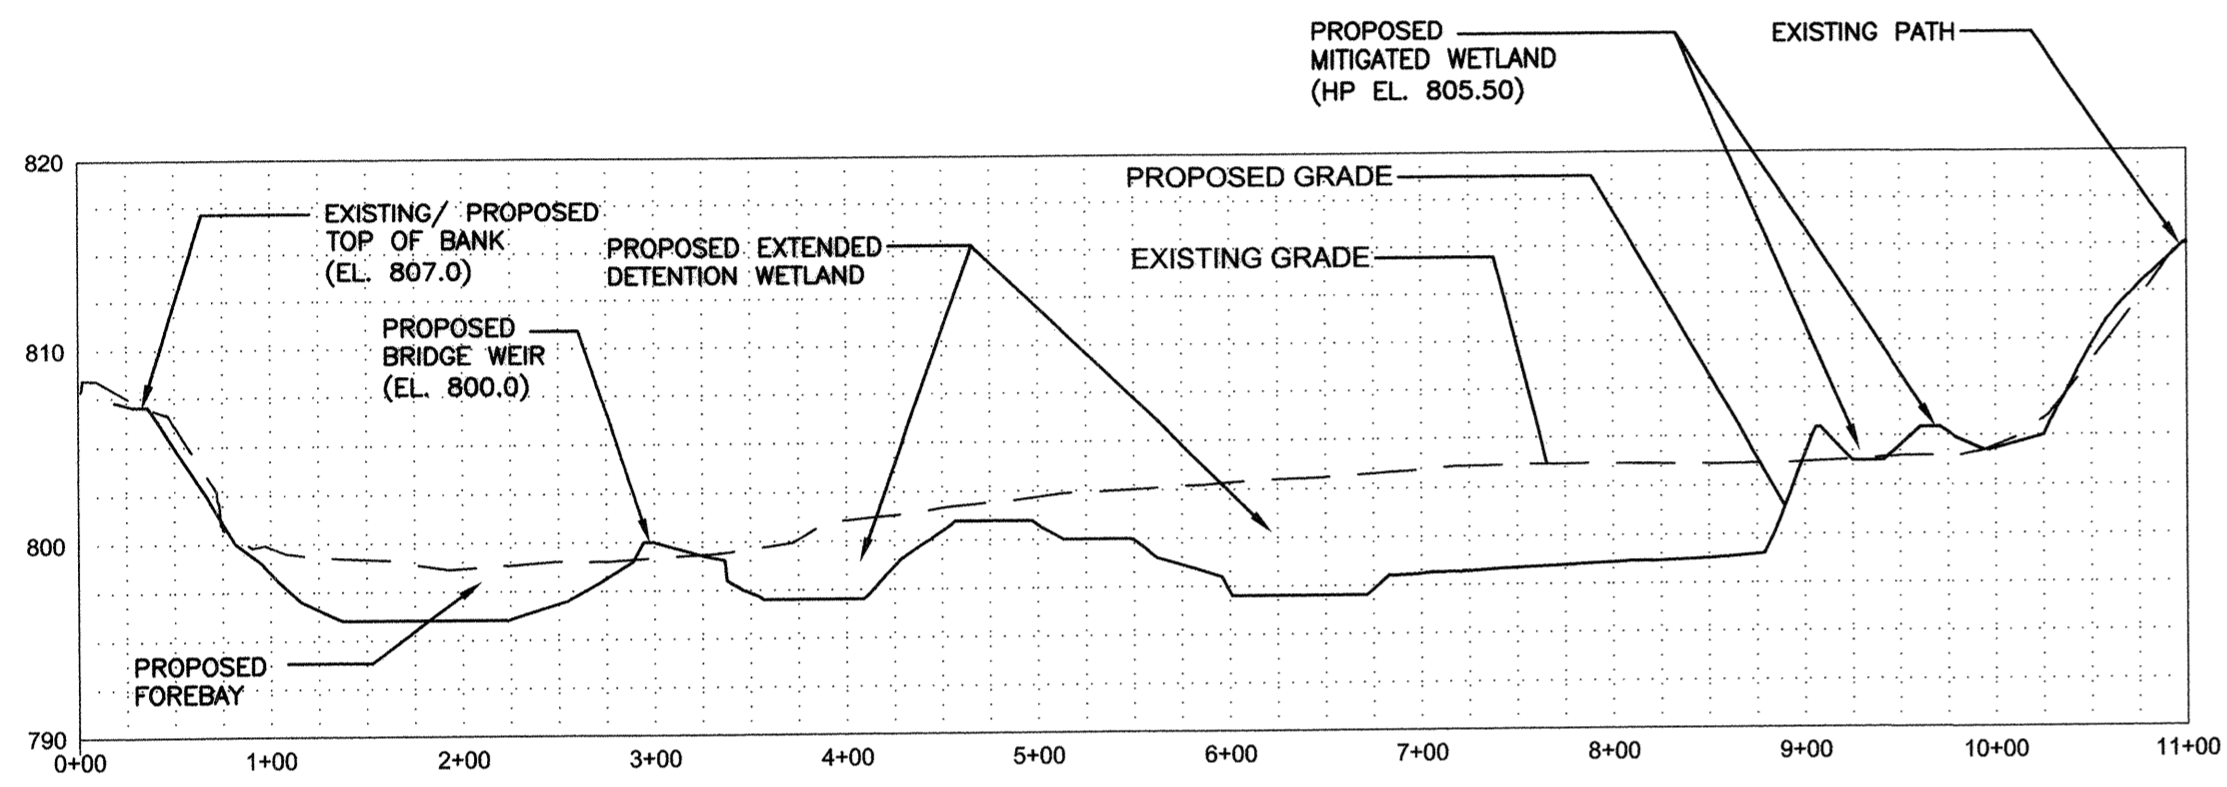



SECTION B

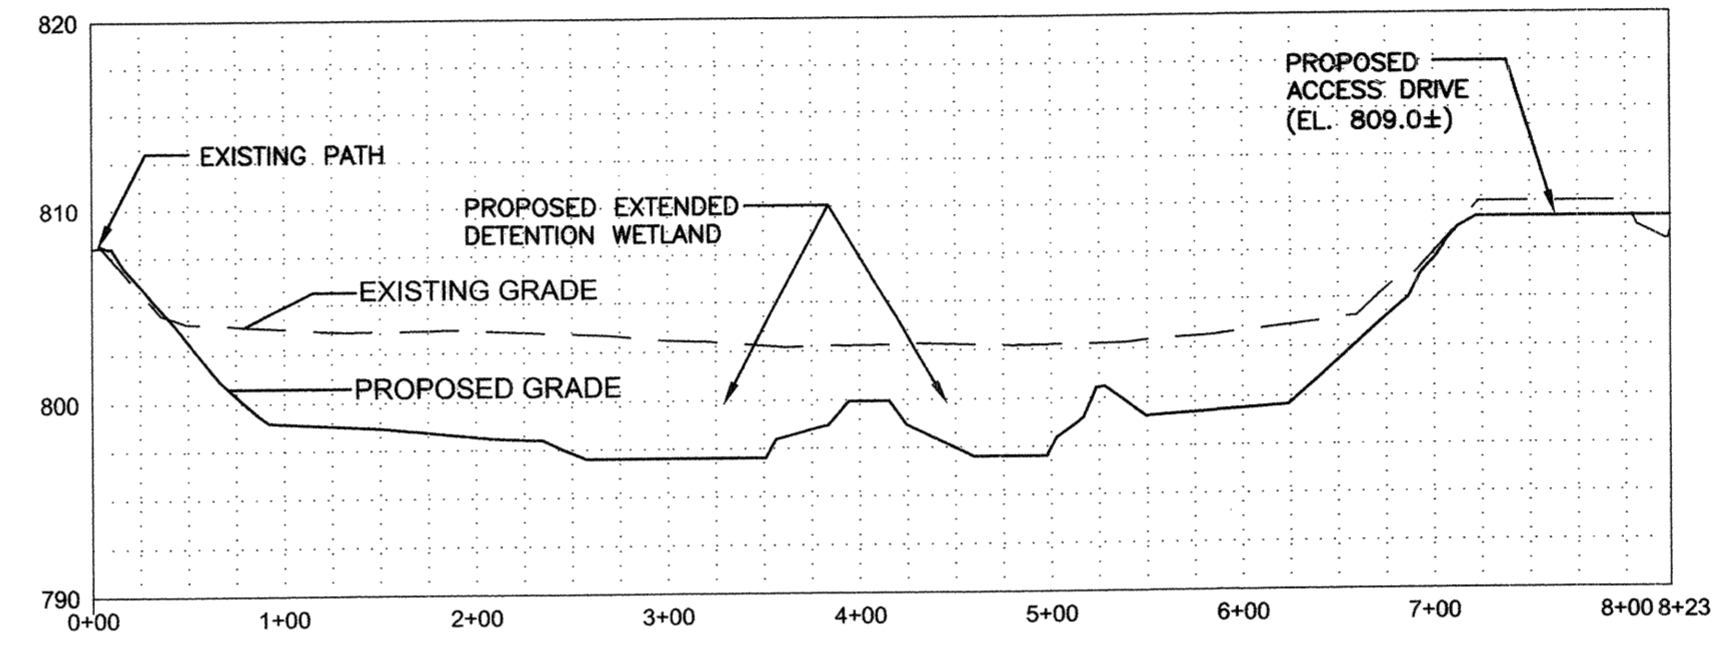

SECTION E

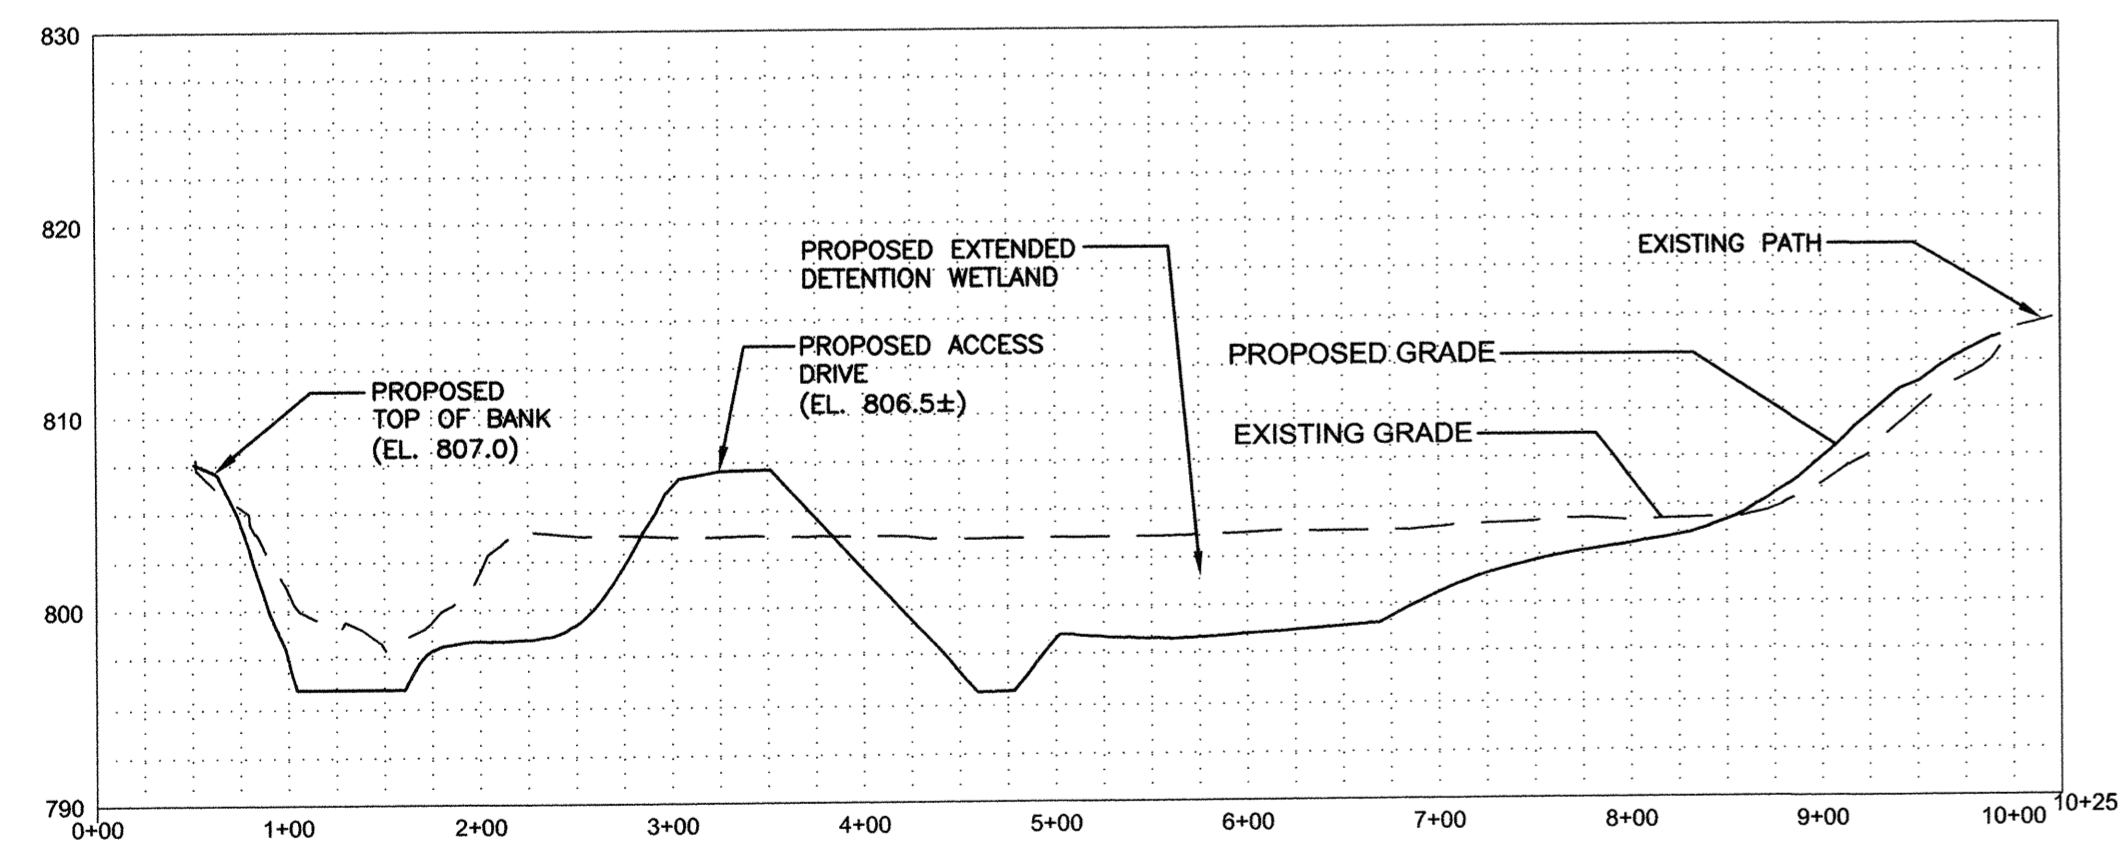

SECTION C

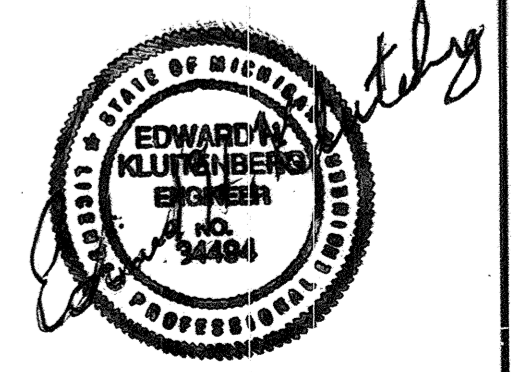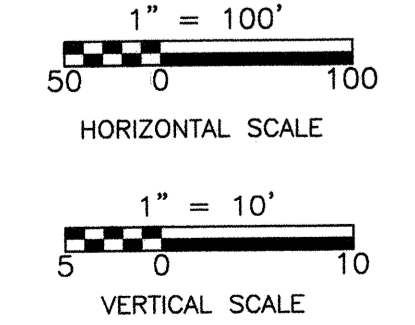

REV. NO.	DATE	DRWN	CHKD	REMARKS

DESIGNED BY: E. KLUITENBERG
 DRAWN BY: N. SWAIN
 SHEET CHK'D BY: E. KLUITENBERG
 CROSS CHK'D BY: E. KLUITENBERG
 APPROVED BY: E. KLUITENBERG
 DATE: AUGUST, 2005

CDM Camp Dresser & McKee
 3055 MILLER ROAD, ANN ARBOR, MI 48103
 PH: (313) 213-5444 FAX: (734) 213-5775

PJA
IN SITE
 Pollack Design Associates
 100 South 19th Avenue
 Ann Arbor, Michigan 48104
 734.985.0194 Tel
 734.985.3408 Fax

WASHTENAW COUNTY DRAIN COMMISSIONER
 705 ZEEB ROAD, ANN ARBOR, MI 48103
MALLETTS CREEK REGIONAL DETENTION BASIN IMPROVEMENTS IN BROWN PARK

EXISTING AND PROPOSED CROSS SECTIONS

PROJECT NO. 38582
 FILE NAME: XSEC.DWG
 SHEET NO. 6A