


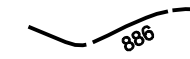


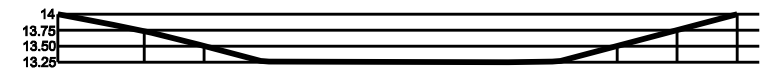
**LEGEND**

-  Existing Contour
-  Proposed Contour
-  Downspout with Extension
-  Section Line

**NOTES**

Outlet downspout extension at 84.75  
 Drawing is completed to the accuracy of the arial photo and mortgage survey (if available). Slight modifications may be necessary during installation.

**SECTION**



**INSITE**

816 East Washington Street  
 Ann Arbor, Michigan 48104  
 734.996.4194 Tel  
 734.996.9408 Fax

**Project:**  
**Allen Creek  
 Rain Gardens**

**Project Number:**  
**Date:** 18 May 2006 **Issued For:** Construction Documents

**Scale:** 1"=4'  
**Drawn by:** sk, ak, ap

**Title:**  
**Grading and  
 Layout Plan**

**Sheet:**

**F-2**

CONTRACTOR is responsible to field verify location of all underground utilities prior to any work

Copyright 2006, InSite Design Studio, Inc.